
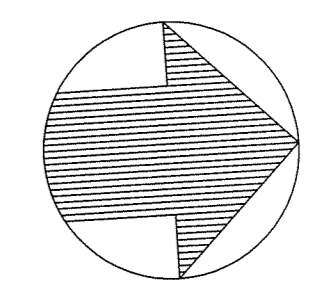


MAP 7

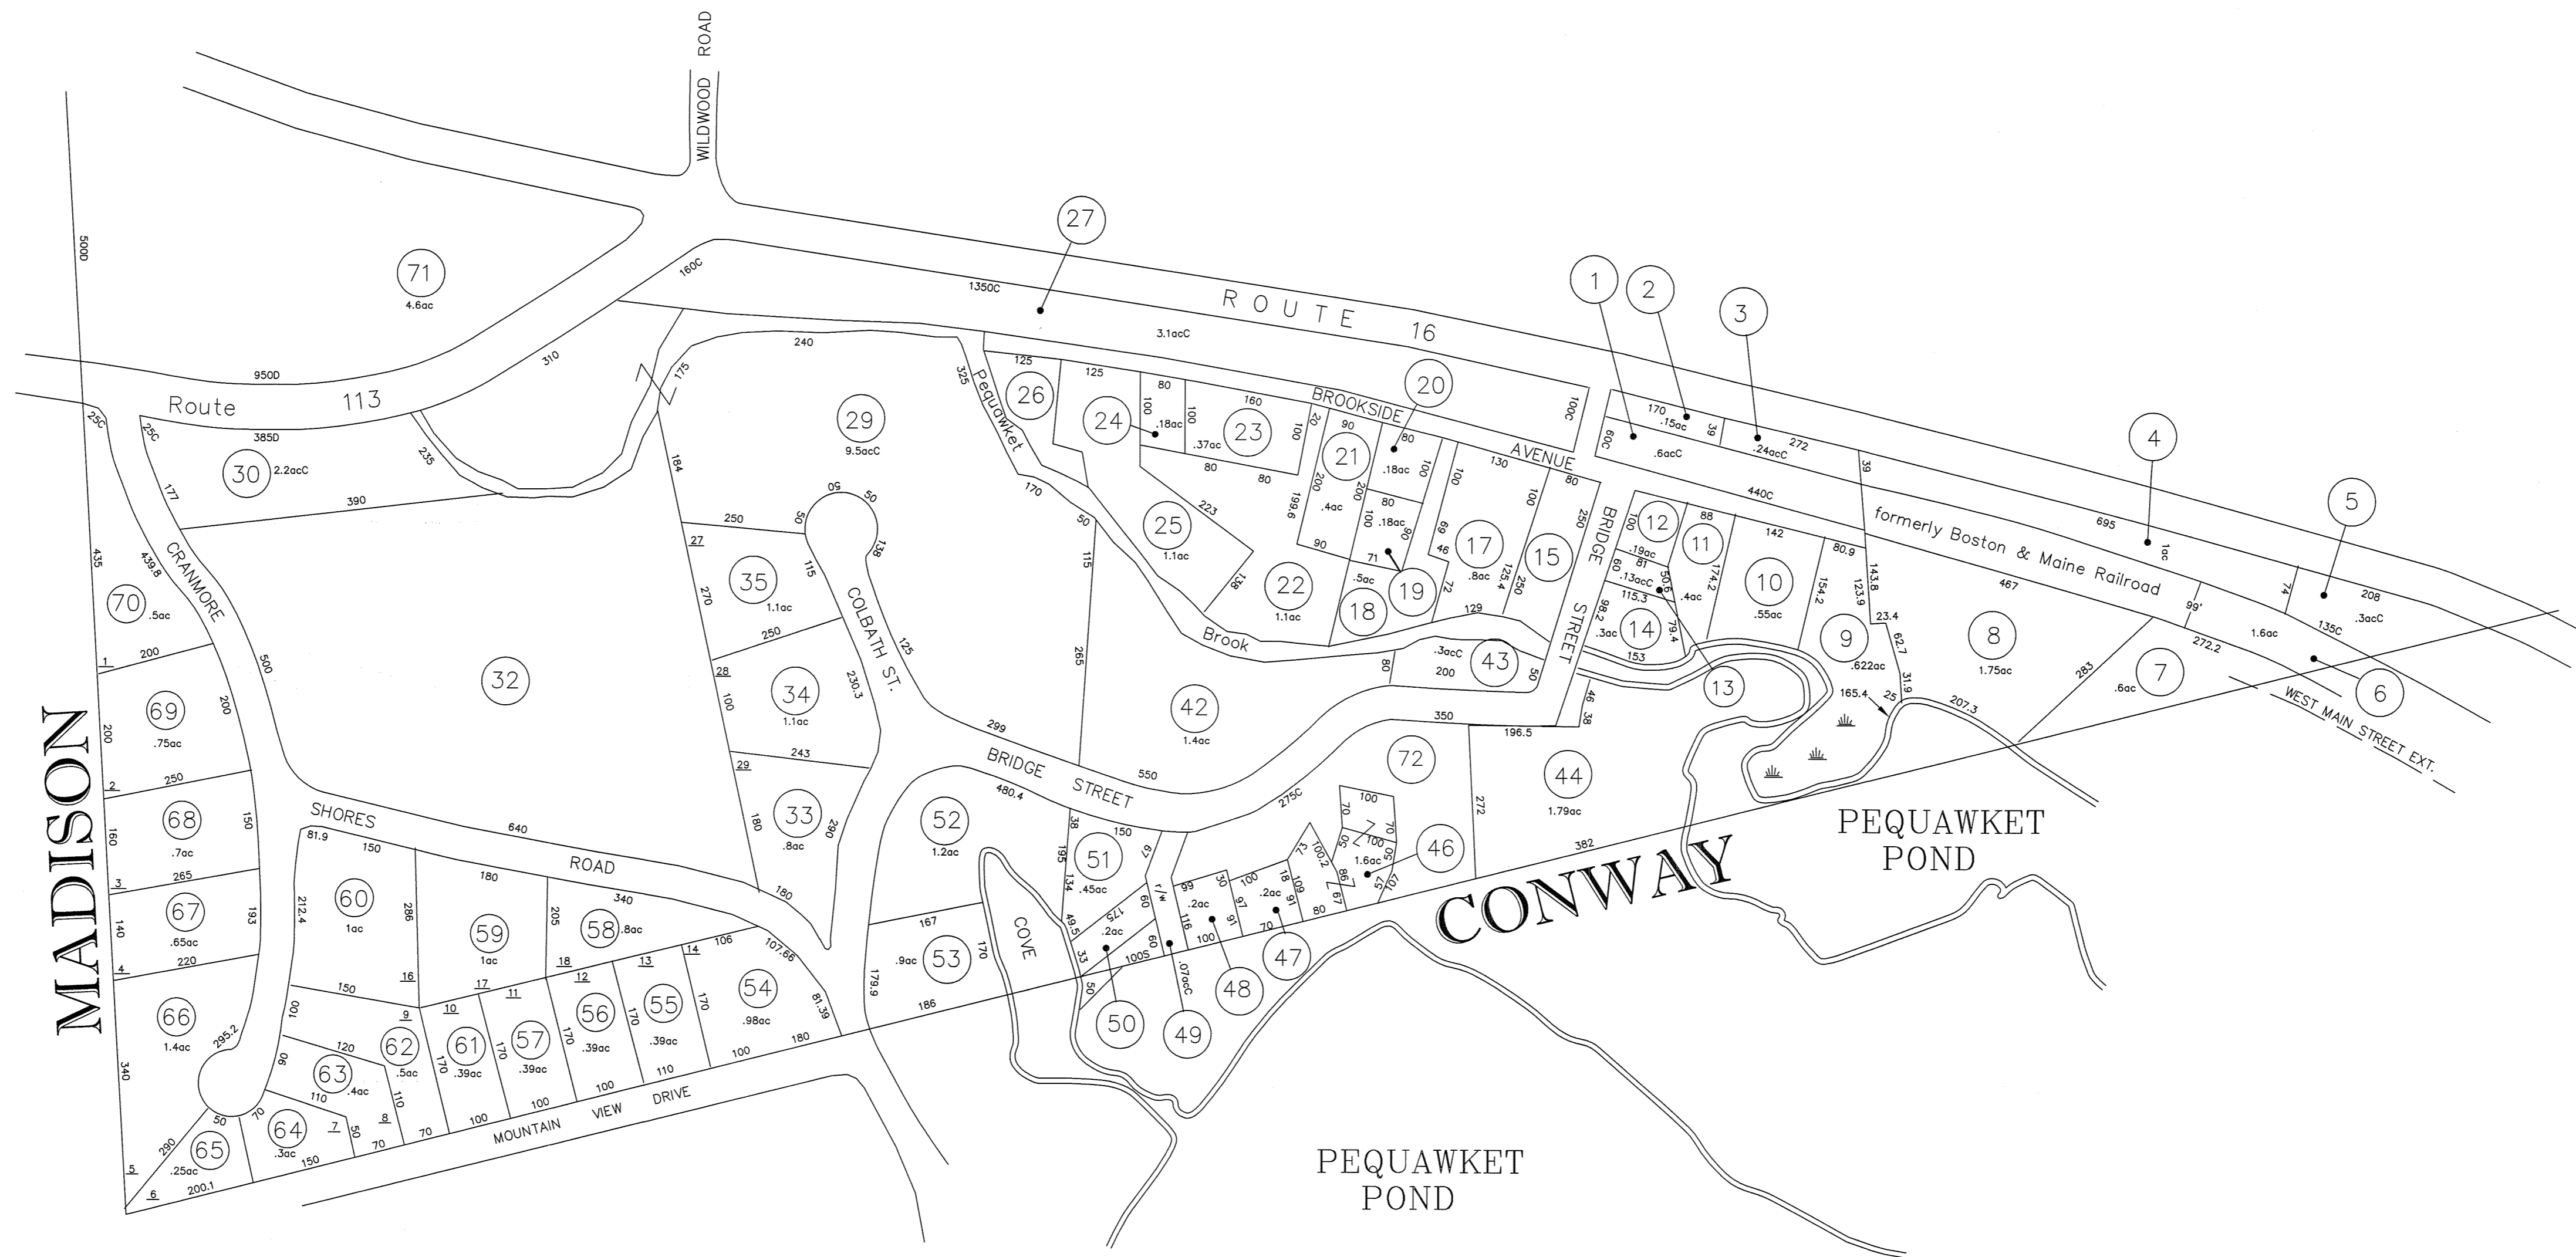

THIS MAP IS FOR ASSESSMENT PURPOSES ONLY  
IT IS NOT VALID FOR LEGAL DESCRIPTION OR  
CONVEYANCE.

MAPS WERE SCANNED AND DIGITIZED DURING AUGUST 2002


PRODUCED BY  
**Thaddeus Thorne-Surveys, Inc.**

P.O. BOX 57, 1164 BROWNFIELD ROAD  
CENTER CONWAY, NEW HAMPSHIRE 03813  
TEL. (603) 447-3320 FAX (603) 447-2254  
email - ttsurvey@ncia.net

AREA SURVEYED .....	Ac
AREA CALCULATED .....	AcC
RECORD DIMENSION .....	100'
SCALED DIMENSION .....	100'S
COMMON OWNERSHIP .....	↙

LEGEND	
MATCH LINE .....	— M.L. —
RIGHT OF WAY .....	— R/W —
WETLANDS .....	
PARCEL NUMBER .....	②

CEMETERY .....	+
ADJACENT MAP .....	MAP 2

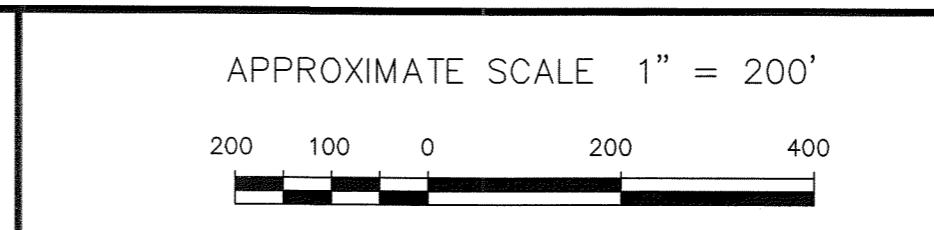

REVISED TO: AUGUST 25, 2017

TAX MAP  
**ALBANY**  
NEW HAMPSHIRE

SHEET  
**8**